


# Mannum Wastewater Network Plan



5 December 2013

Version 1.2

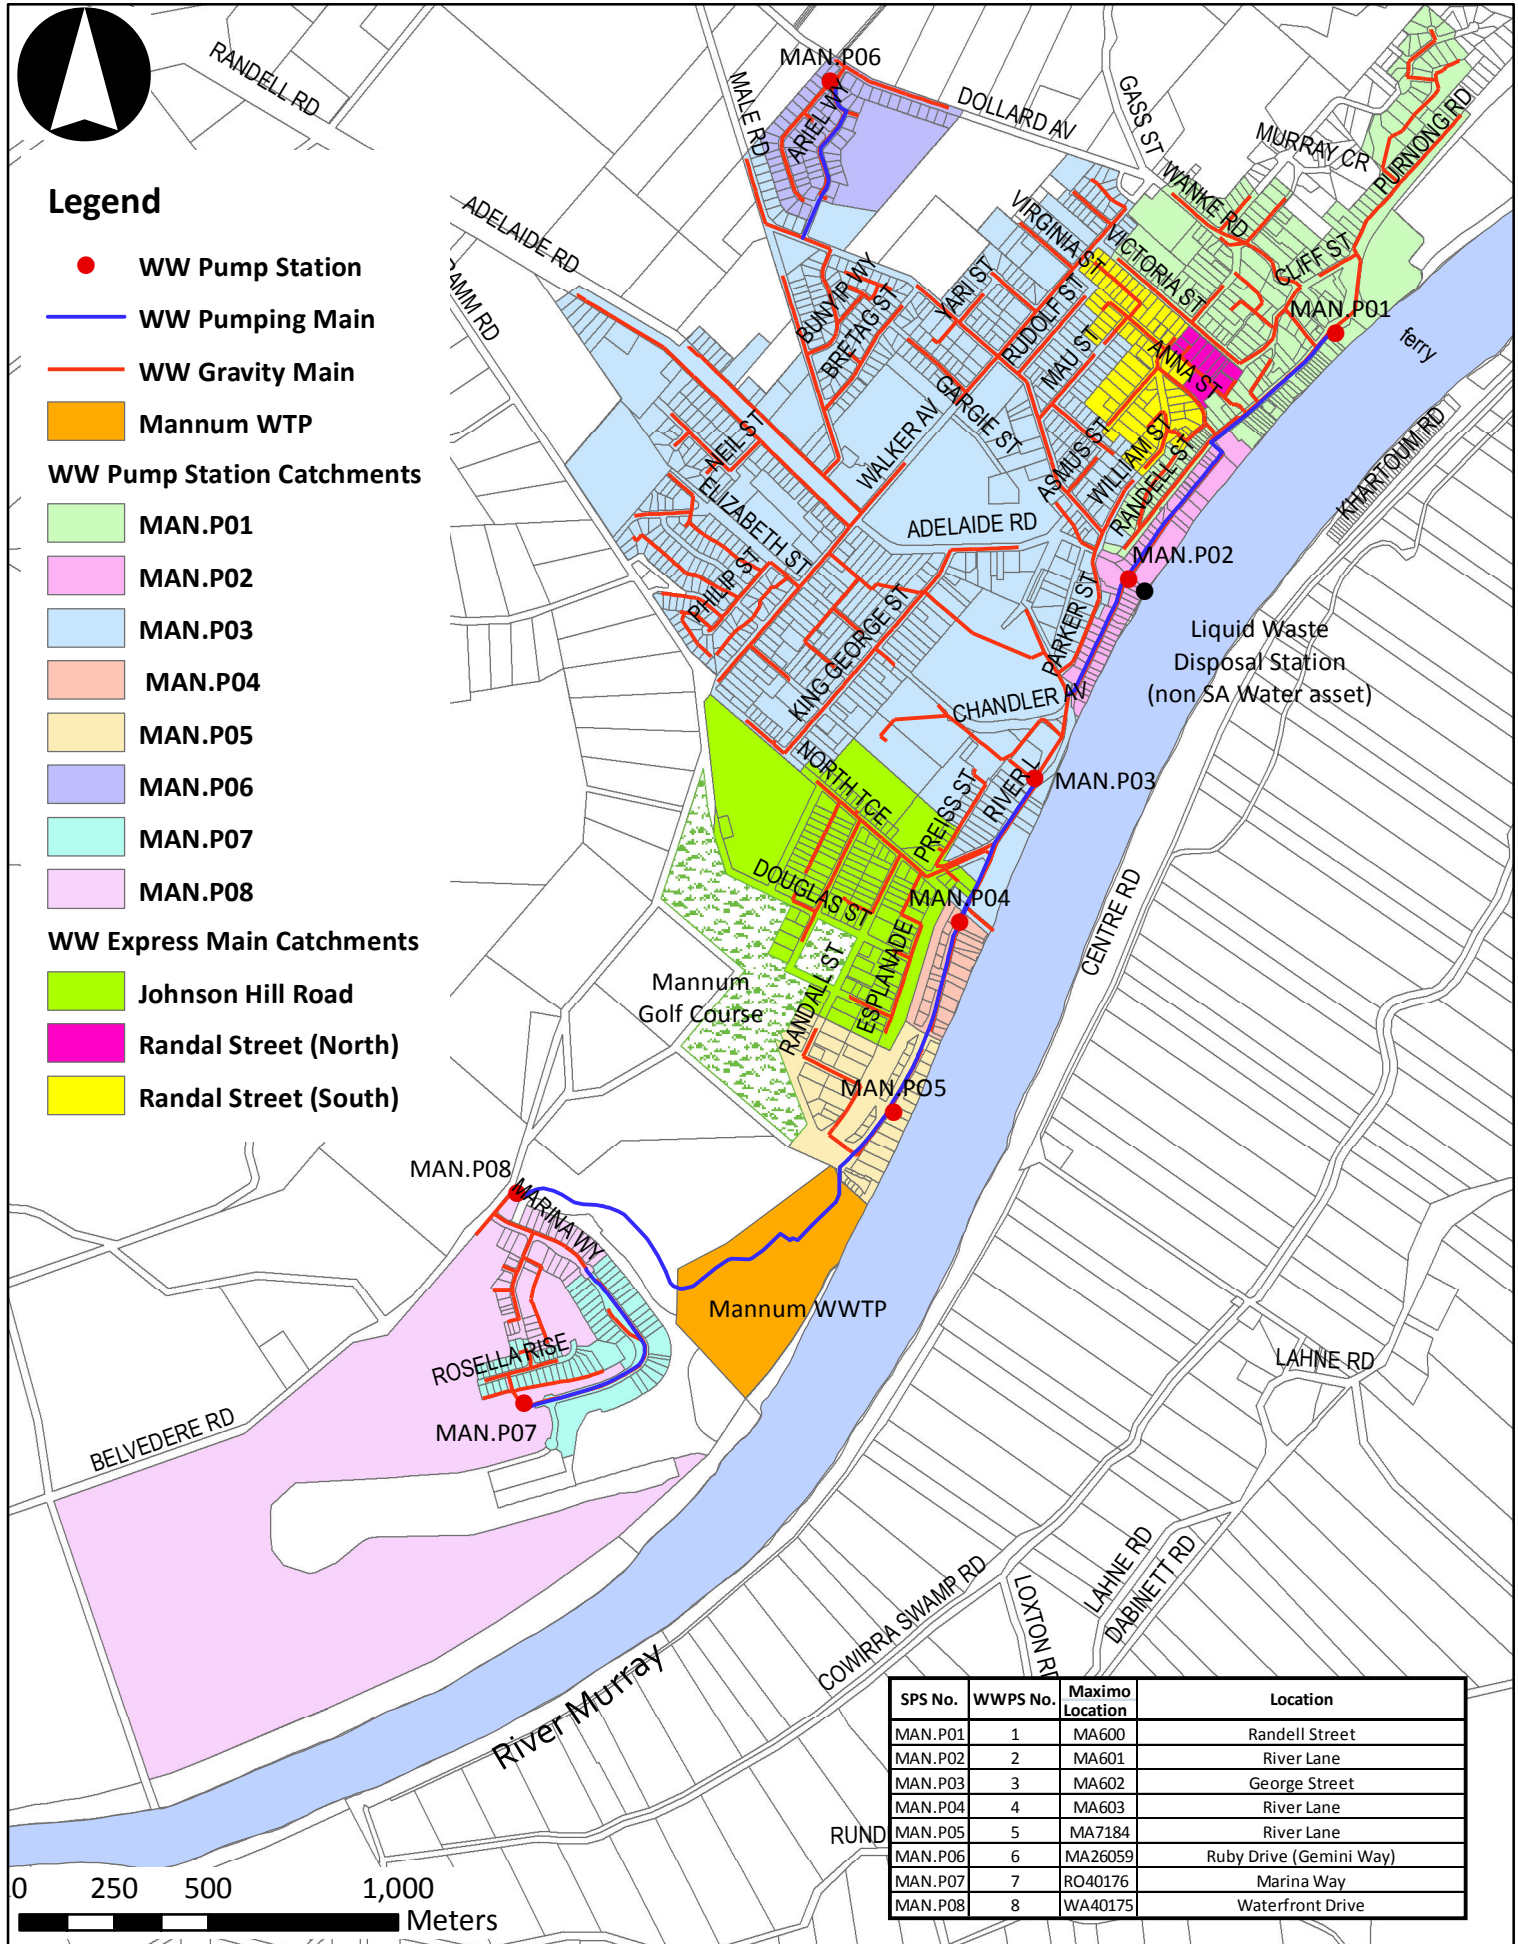

SPS No.	WWPS No.	Maximo Location	Location
MAN.P01	1	MA600	Randell Street
MAN.P02	2	MA601	River Lane
MAN.P03	3	MA602	George Street
MAN.P04	4	MA603	River Lane
MAN.P05	5	MA7184	River Lane
MAN.P06	6	MA26059	Ruby Drive (Gemini Way)
MAN.P07	7	RO40176	Marina Way
MAN.P08	8	WA40175	Waterfront Drive

