


Whyalla Wastewater Network Plan

19 July 2012

Version 1.0

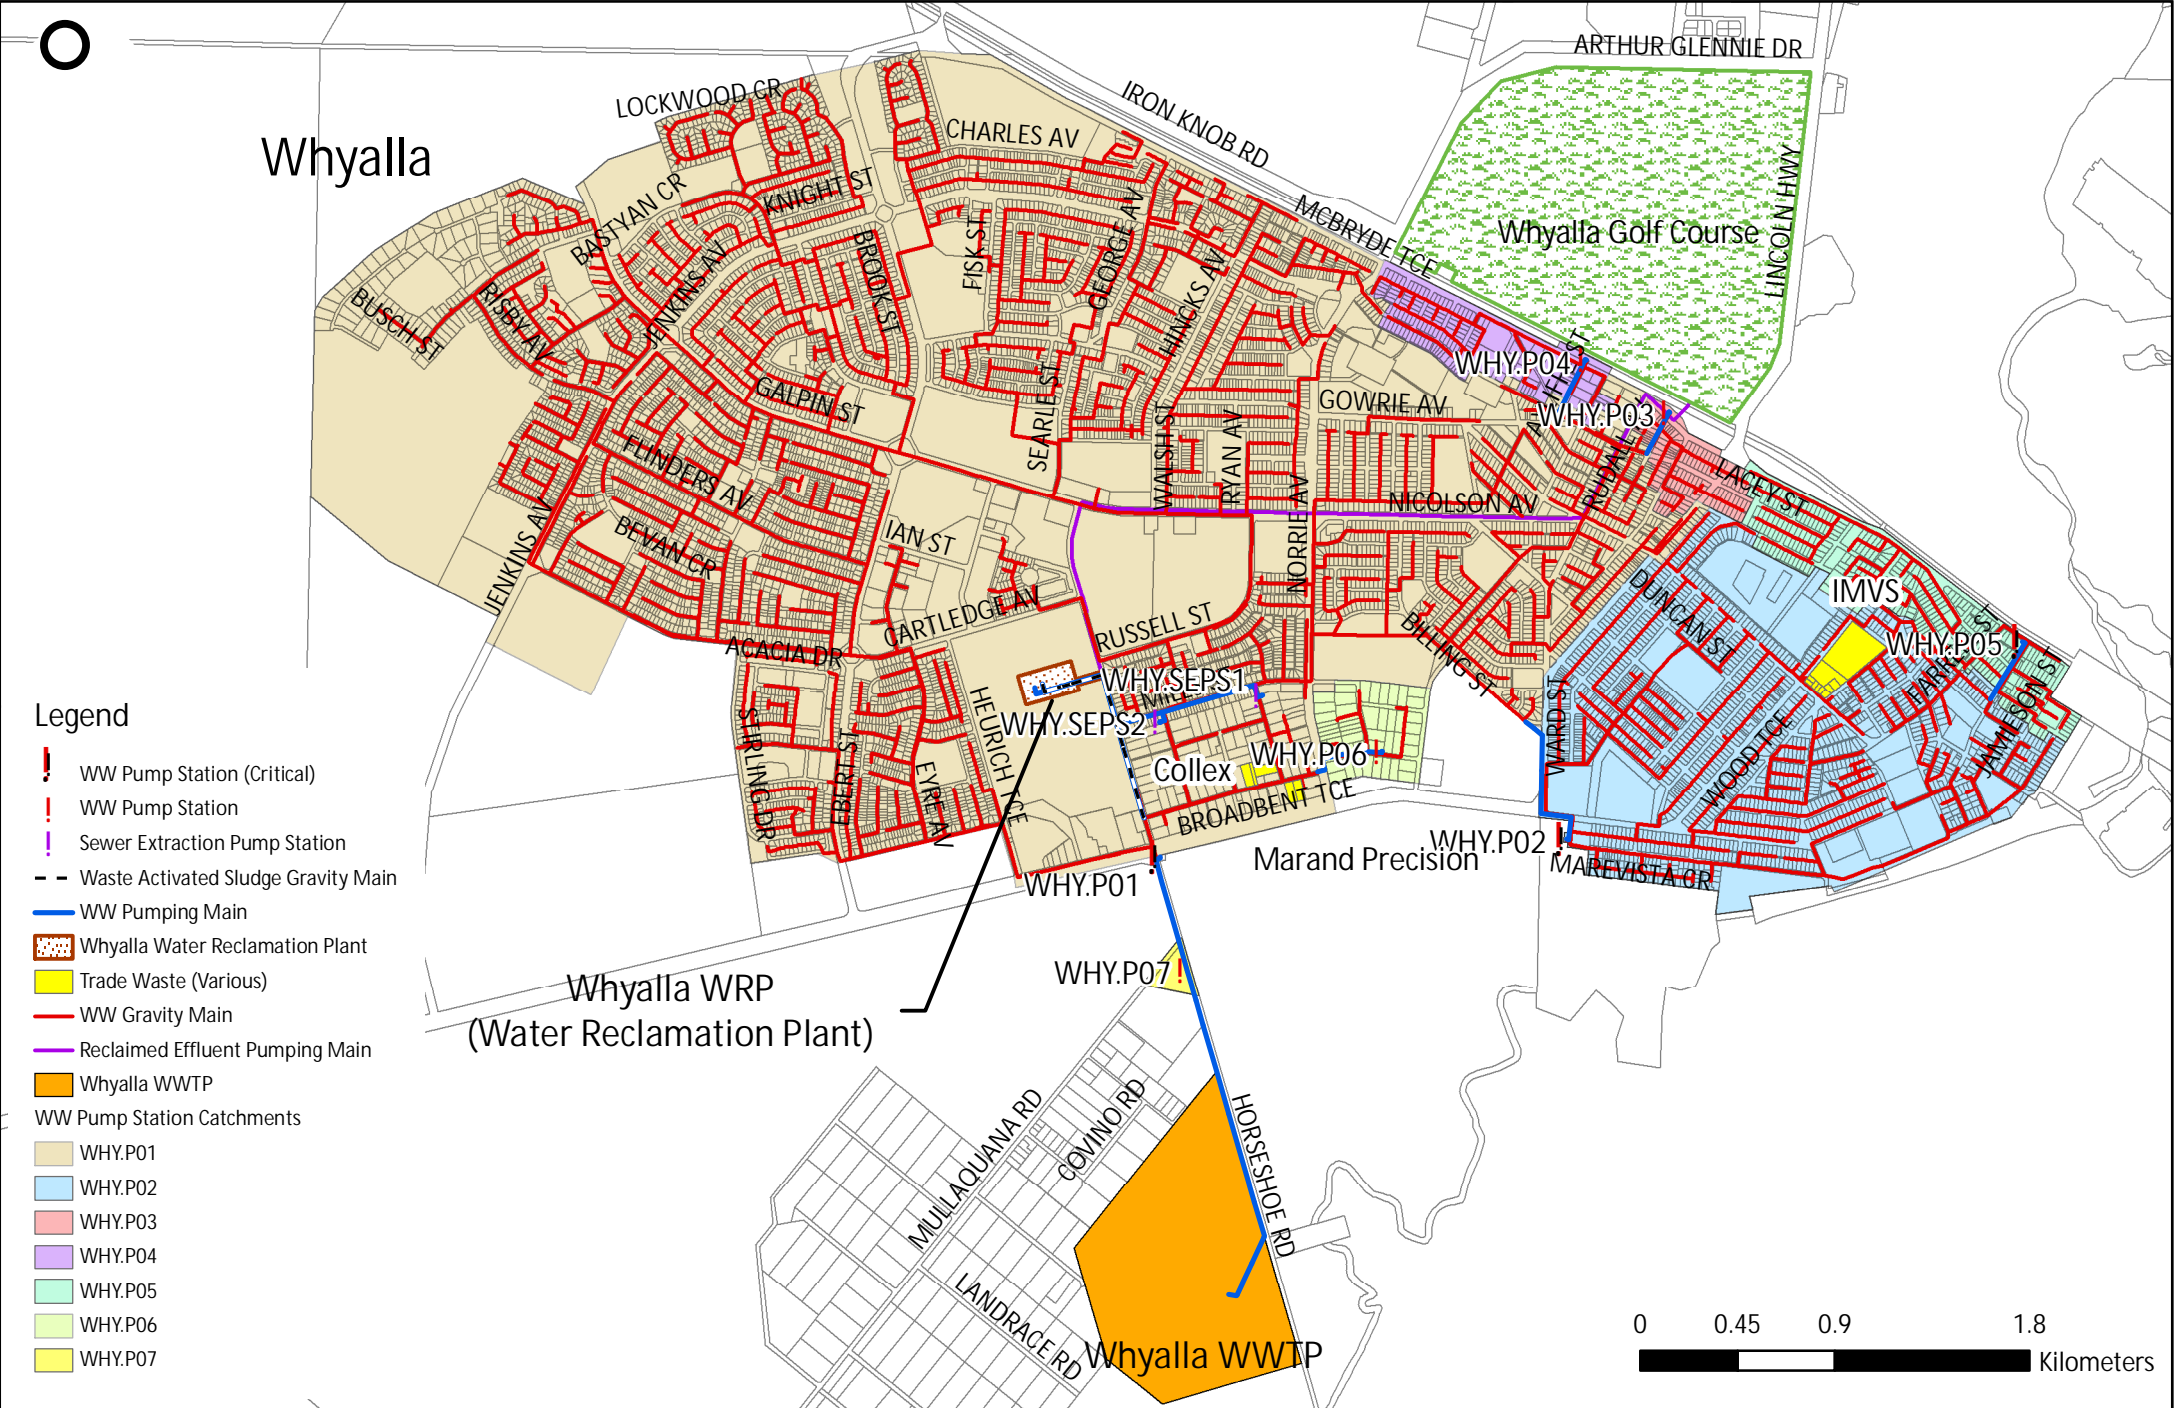

Legend

- WW Pump Station (Critical)
- WW Pump Station
- Sewer Extraction Pump Station
- Waste Activated Sludge Gravity Main
- WW Pumping Main
- Whyalla Water Reclamation Plant
- Trade Waste (Various)
- WW Gravity Main
- Reclaimed Effluent Pumping Main
- Whyalla WWTP
- WW Pump Station Catchments**
- WHY.P01
- WHY.P02
- WHY.P03
- WHY.P04
- WHY.P05
- WHY.P06
- WHY.P07

